



1. WINDOW POSITION / SIZES INDICATIVE SUBJECT TO DETAILED DESIGN.

Materials List

- 1. Red Brick
- 2. Projecting Red Brick
- 3. Red Brick Soldier Course
- 4. White Render
- 5. Grey UPVC Window
- 6. Grey UPVC Fascia
- 7. Grey Concrete Interlocking Tiles to Roof
- 8. Grey UPVC Rainwater Goods
- 9. Grey Box Canopy
- 10. UPVC Door
- 11. Brick Ladder Detail

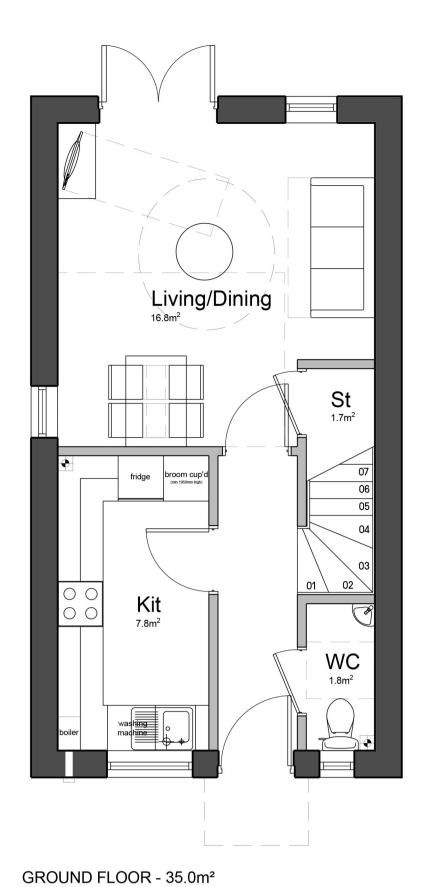

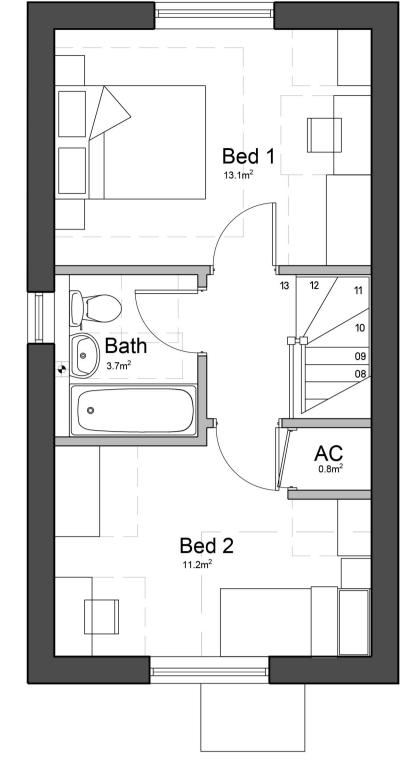

FIRST FLOOR - 35.0m²

House Type Waverley

2 Bed / 3 Person House Area: 70.0m² (753.5 sqft)

- 1. BASED ON WREKIN HG STANDARD AMENDED FOR NDSS
- 2. WINDOW POSITION / SIZES INDICATIVE SUBJECT TO DETAILED DESIGN.





NOTES: 1. BASED ON WREKIN HG STANDARD - AMENDED FOR NDSS

Kit/Dining

Living

WC 1.9m²

GROUND FLOOR - 35.0m²

House Type Dove

2 Bed / 3 Person House

Area: 70.0m² (753.5 sqft)

NDSS Compliant


2. WINDOW POSITION / SIZES INDICATIVE SUBJECT TO DETAILED DESIGN.

St



House Type Botfield 2 Bed / 3 Person Bungalow

NDSS Compliant

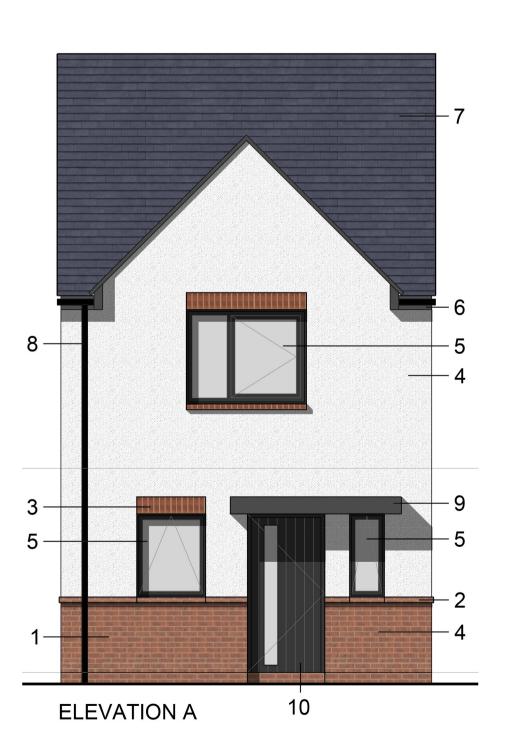


House Type Waverley 2 Bed / 3 Person House



ELEVATION A

House Type Dove 2 Bed / 3 Person House

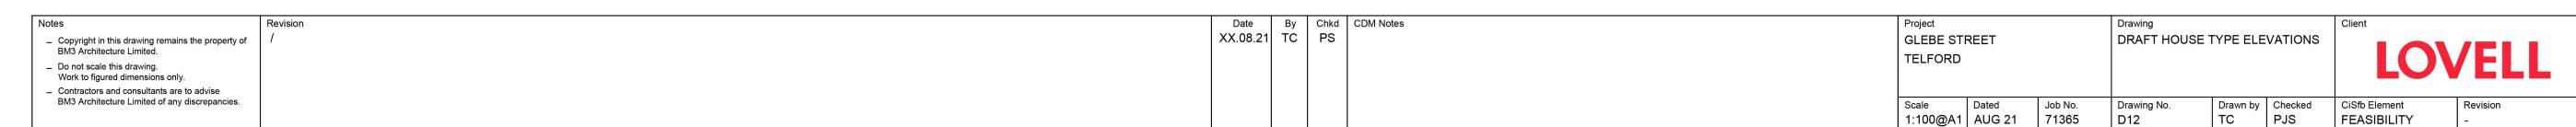



Bed 1

Bed 2

 (A)

FIRST FLOOR - 35.0m²